


GRU CAMP

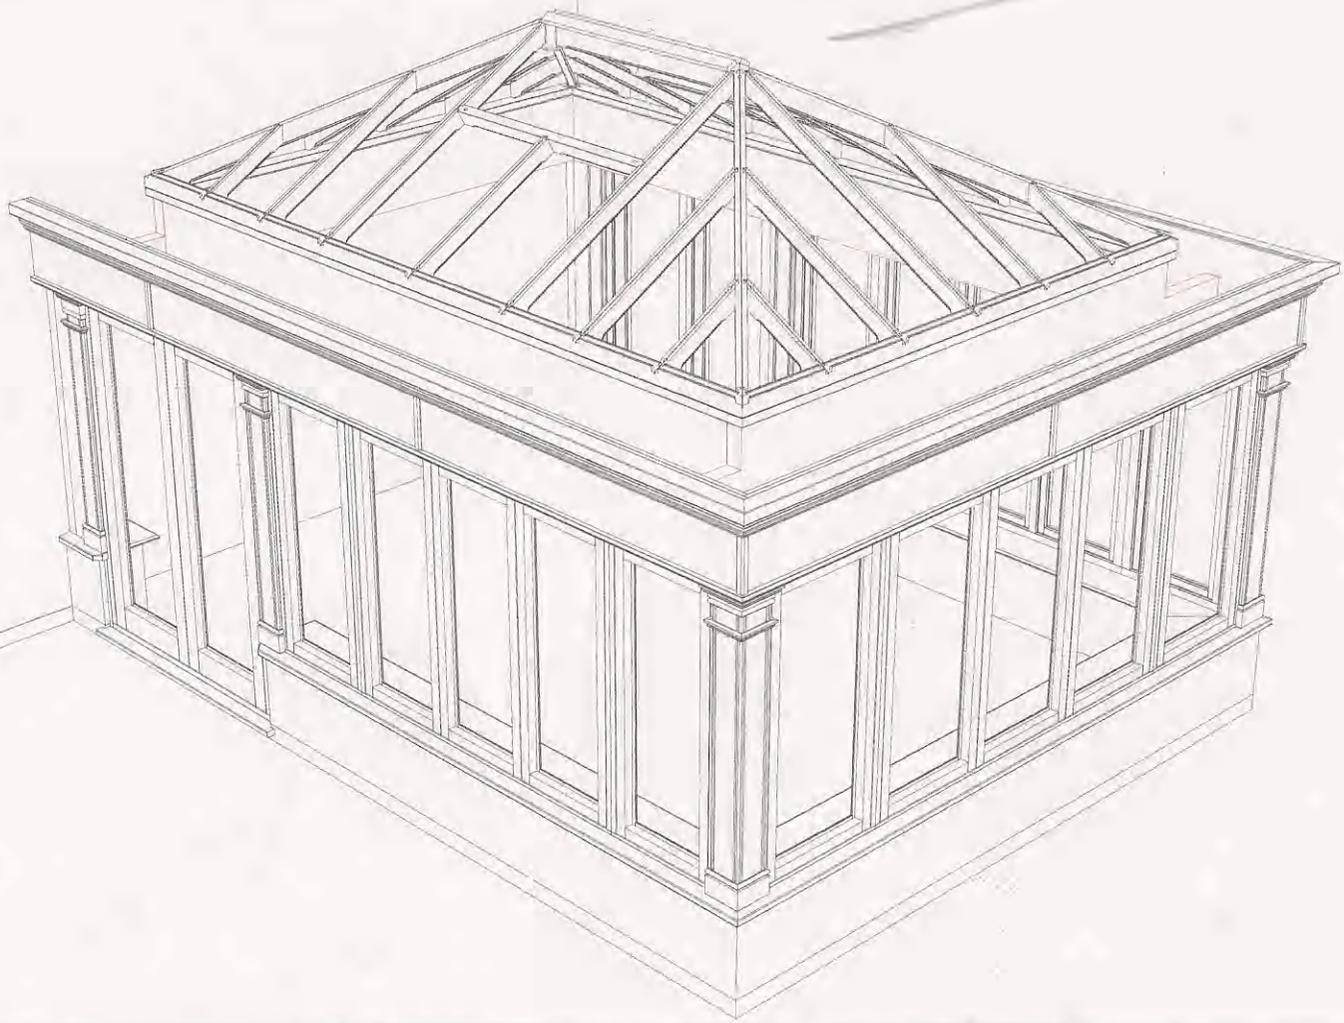

DRAWING:	3D VIEW
SCALE @ A3:	-
VIEW FROM:	3D
SITE:	Y
REVISION:	A
DRAWING #:	06
PROJECT REF:	BARBER
PROJECT #:	2286
DATE:	14.12.11
STATUS:	WORKING DRAWING
DRAWN BY:	JASON BADCOCK

NOTES:

1:	
2:	
3:	
4:	
5:	
6:	


Frame Style: Storm Proof
Fascia Style: Large
Dentil Cuts: No
Fascia Panel Trim: Yes

External Column Style: Enhanced
Internal Column Style: Large Moulded
Fluted Columns: Yes
Internal Corner Trim: Yes



Frame Style: Storm Proof
Fascia Style: Large
Dentil Cuts: Yes
Fascia Panel Trim: Yes

External Column Style: Enhanced
Internal Column Style: Large Moulded
Fluted Columns: Yes
Internal Corner Trim: Yes

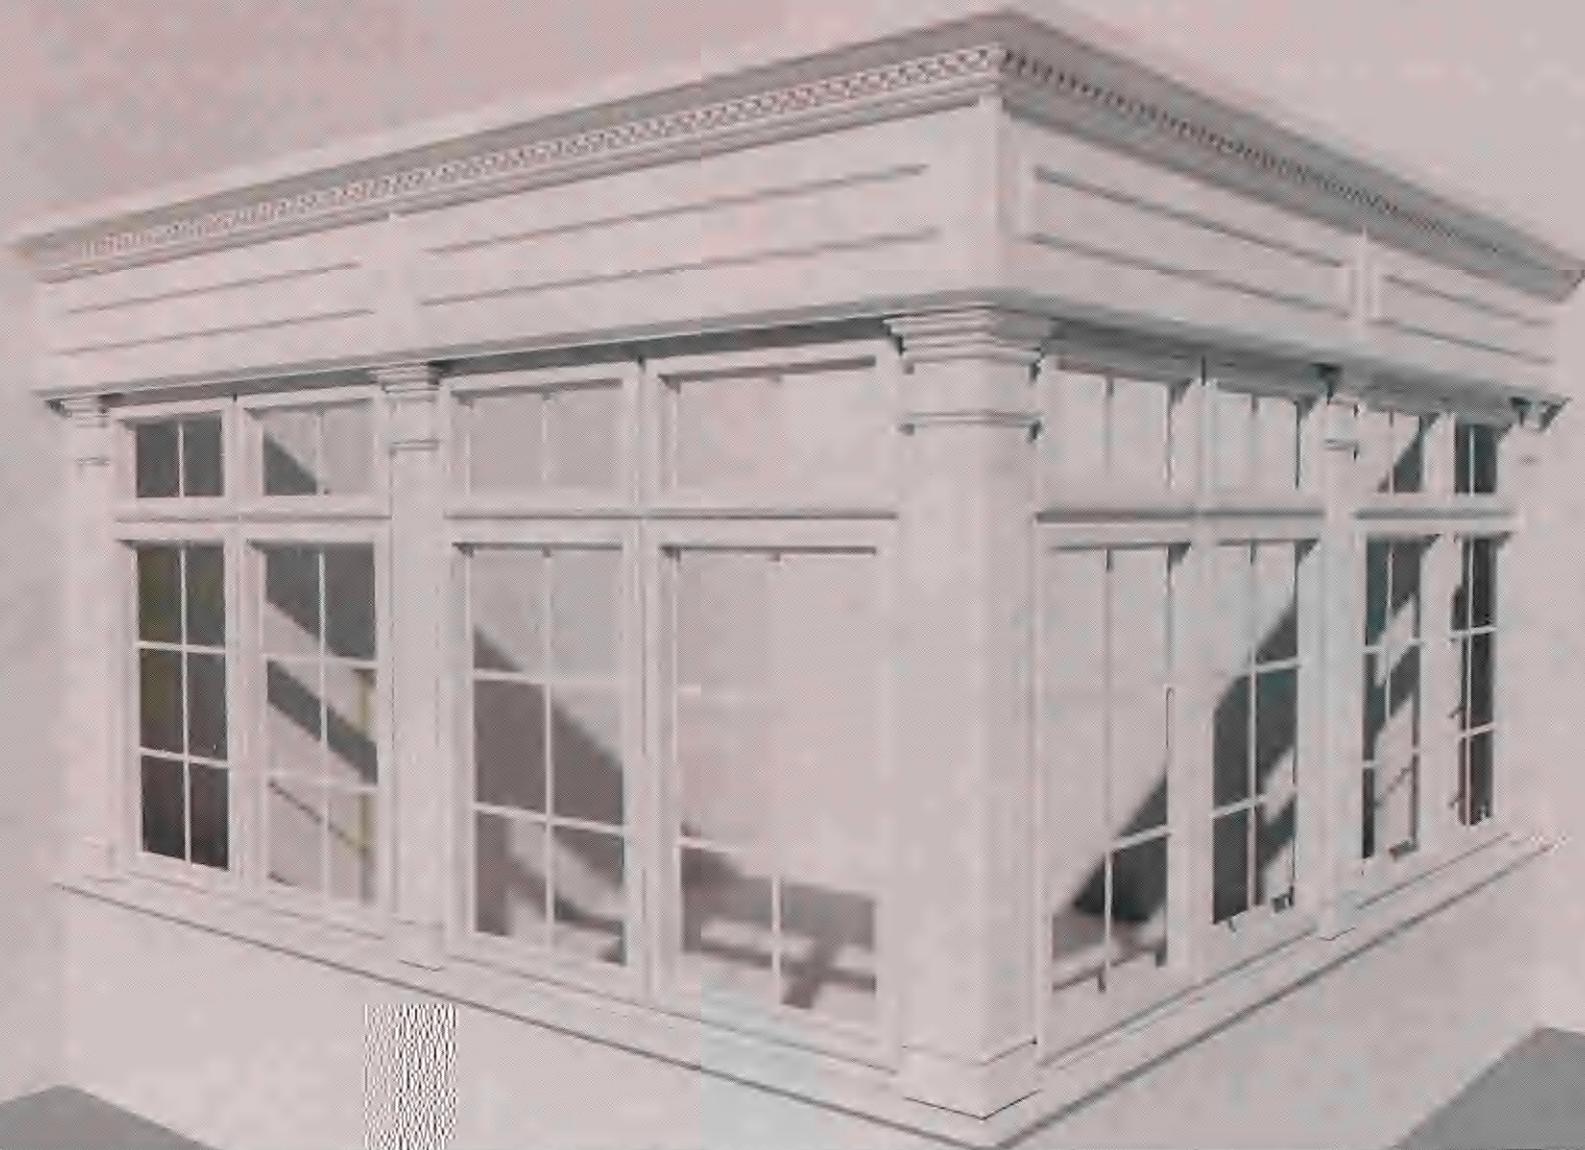


Frame Style: Storm Proof
Fascia Style: Large
Dentil Cuts: Yes
Fascia Panel Trim: No

External Column Style: Enhanced
Internal Column Style: Large Moulded
Fluted Columns: Yes
Internal Corner Trim: Yes




Frame Style: Storm Proof
Fascia Style: Small
Dentil Cuts: No
Fascia Panel Trim: N/A


External Column Style: Enhanced
Internal Column Style: Large Moulded
Fluted Columns: Yes
Internal Corner Trim: Yes

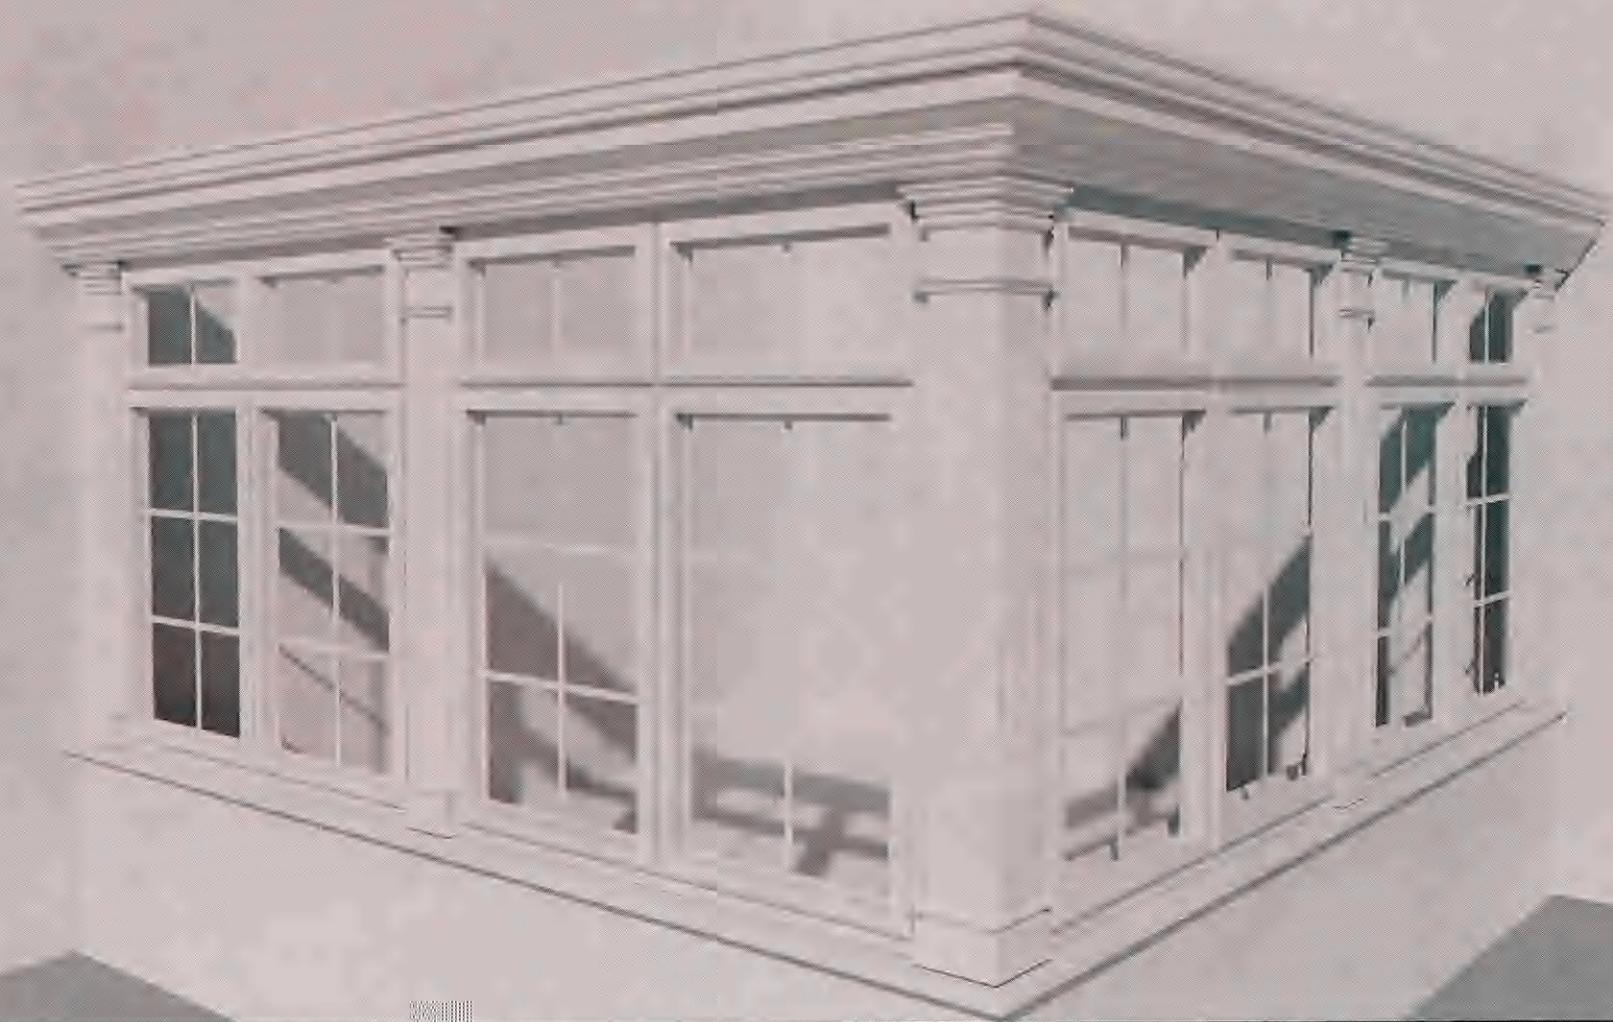

Frame Style: Storm Proof
Fascia Style: Small
Dentil Cuts: Yes
Fascia Panel Trim: N/A

External Column Style: Enhanced
Internal Column Style: Large Moulded
Fluted Columns: Yes
Internal Corner Trim: Yes

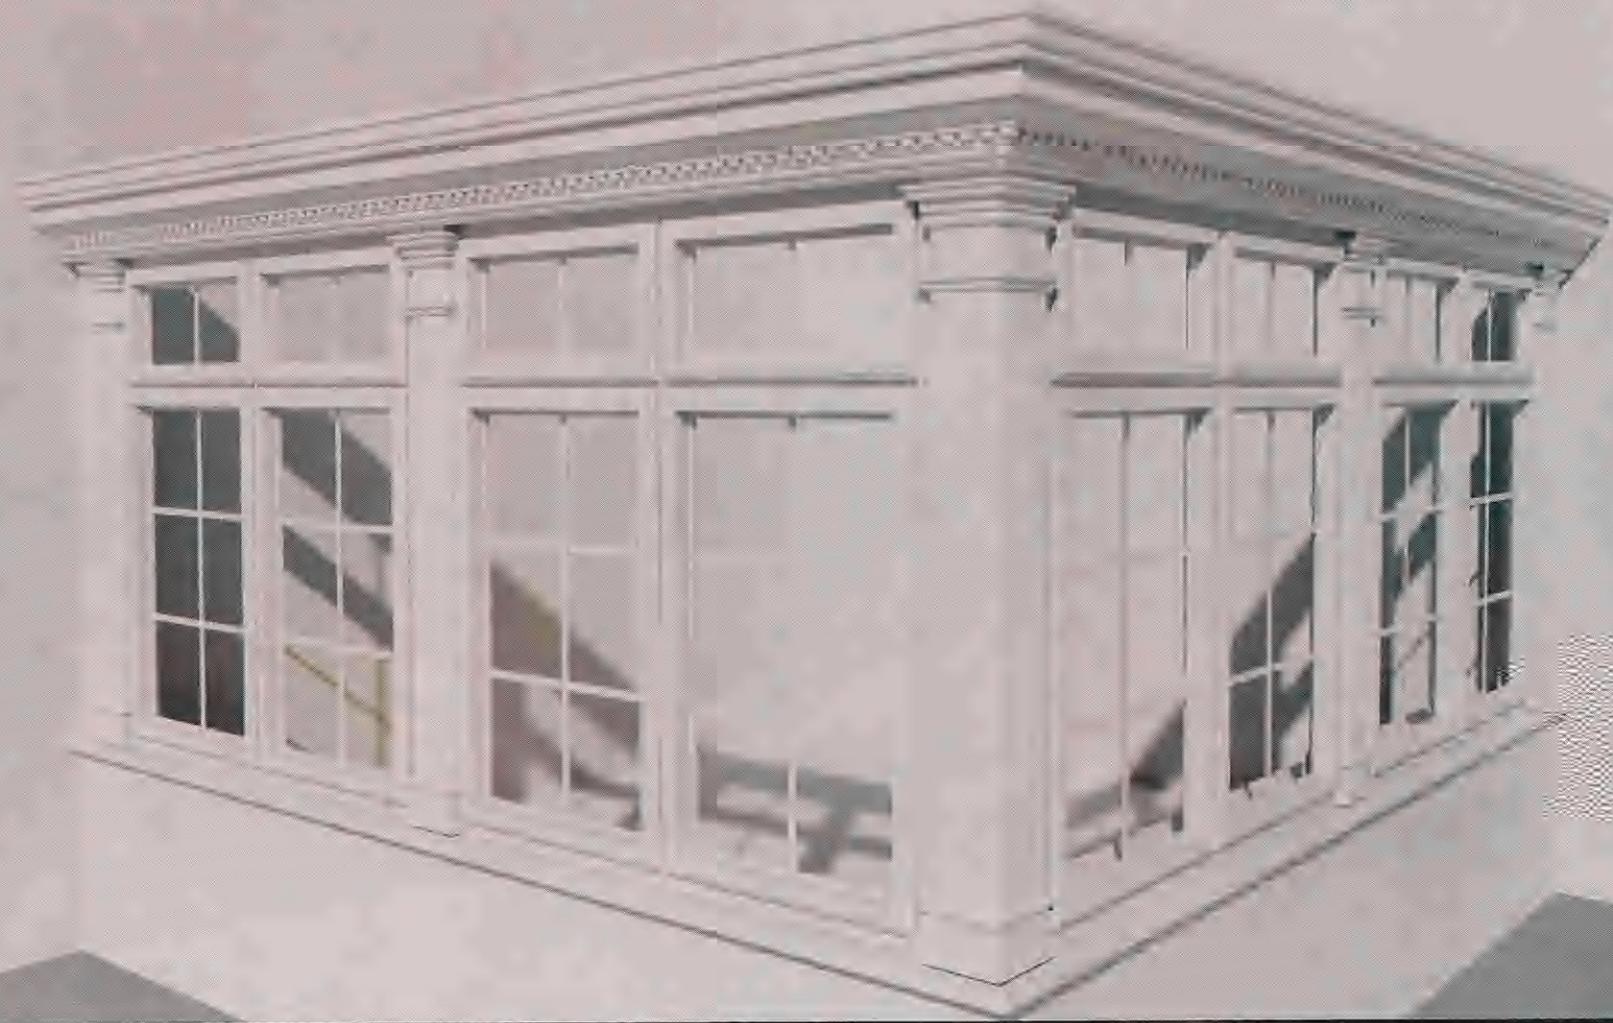

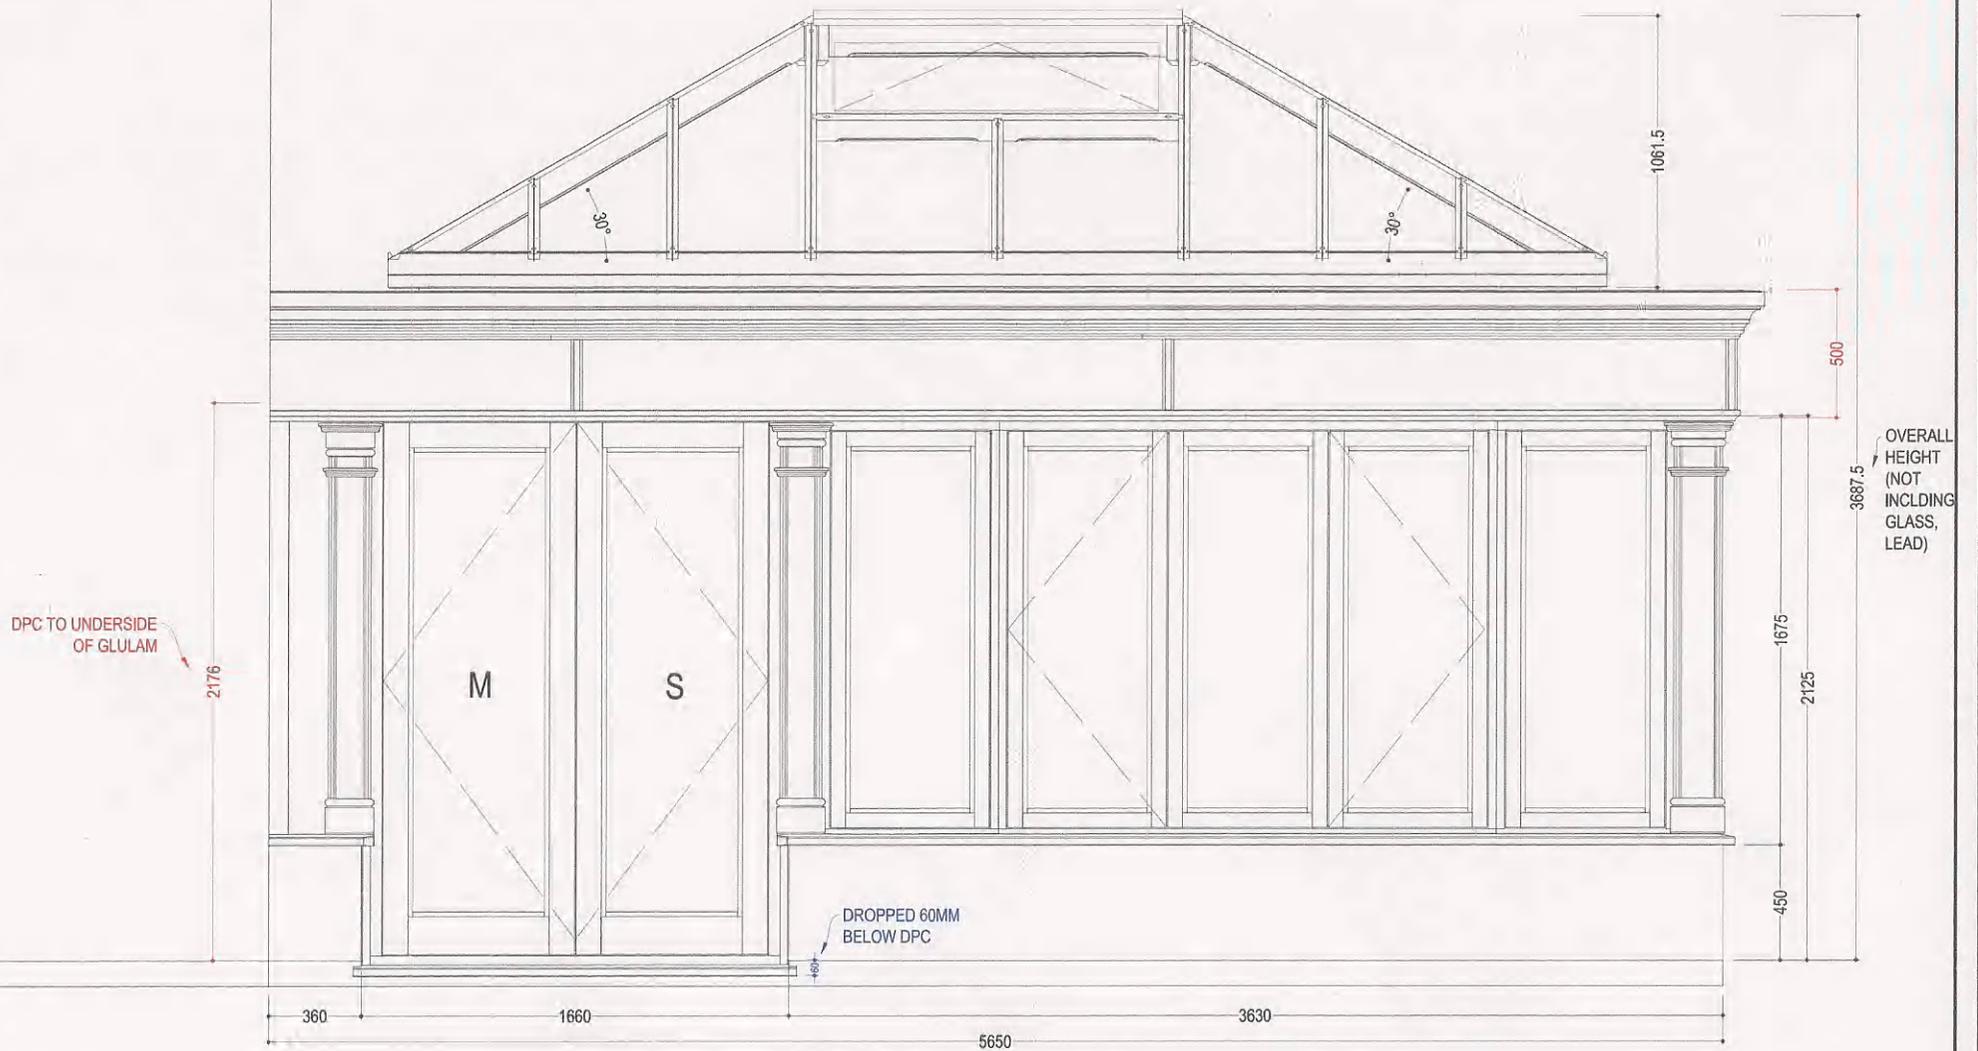

DRAWING:	LEFT ELEVATION			NOTES:	1:	DOORS OPEN OUT.
SCALE @ A3:	1:20	PROJECT REF:	BARBER		2:	
VIEW FROM:	LEFT	PROJECT #:	2286		3:	
SITE:	Y	DATE:	14.12.11		4:	
REVISION:	A	STATUS:	WORKING DRAWING		5:	
DRAWING #:	03	DRAWN BY:	JASON BADCOCK		6:	